




PALO VERDE PARK IMPROVEMENTS | CONCEPT 1
MAY 11, 2023



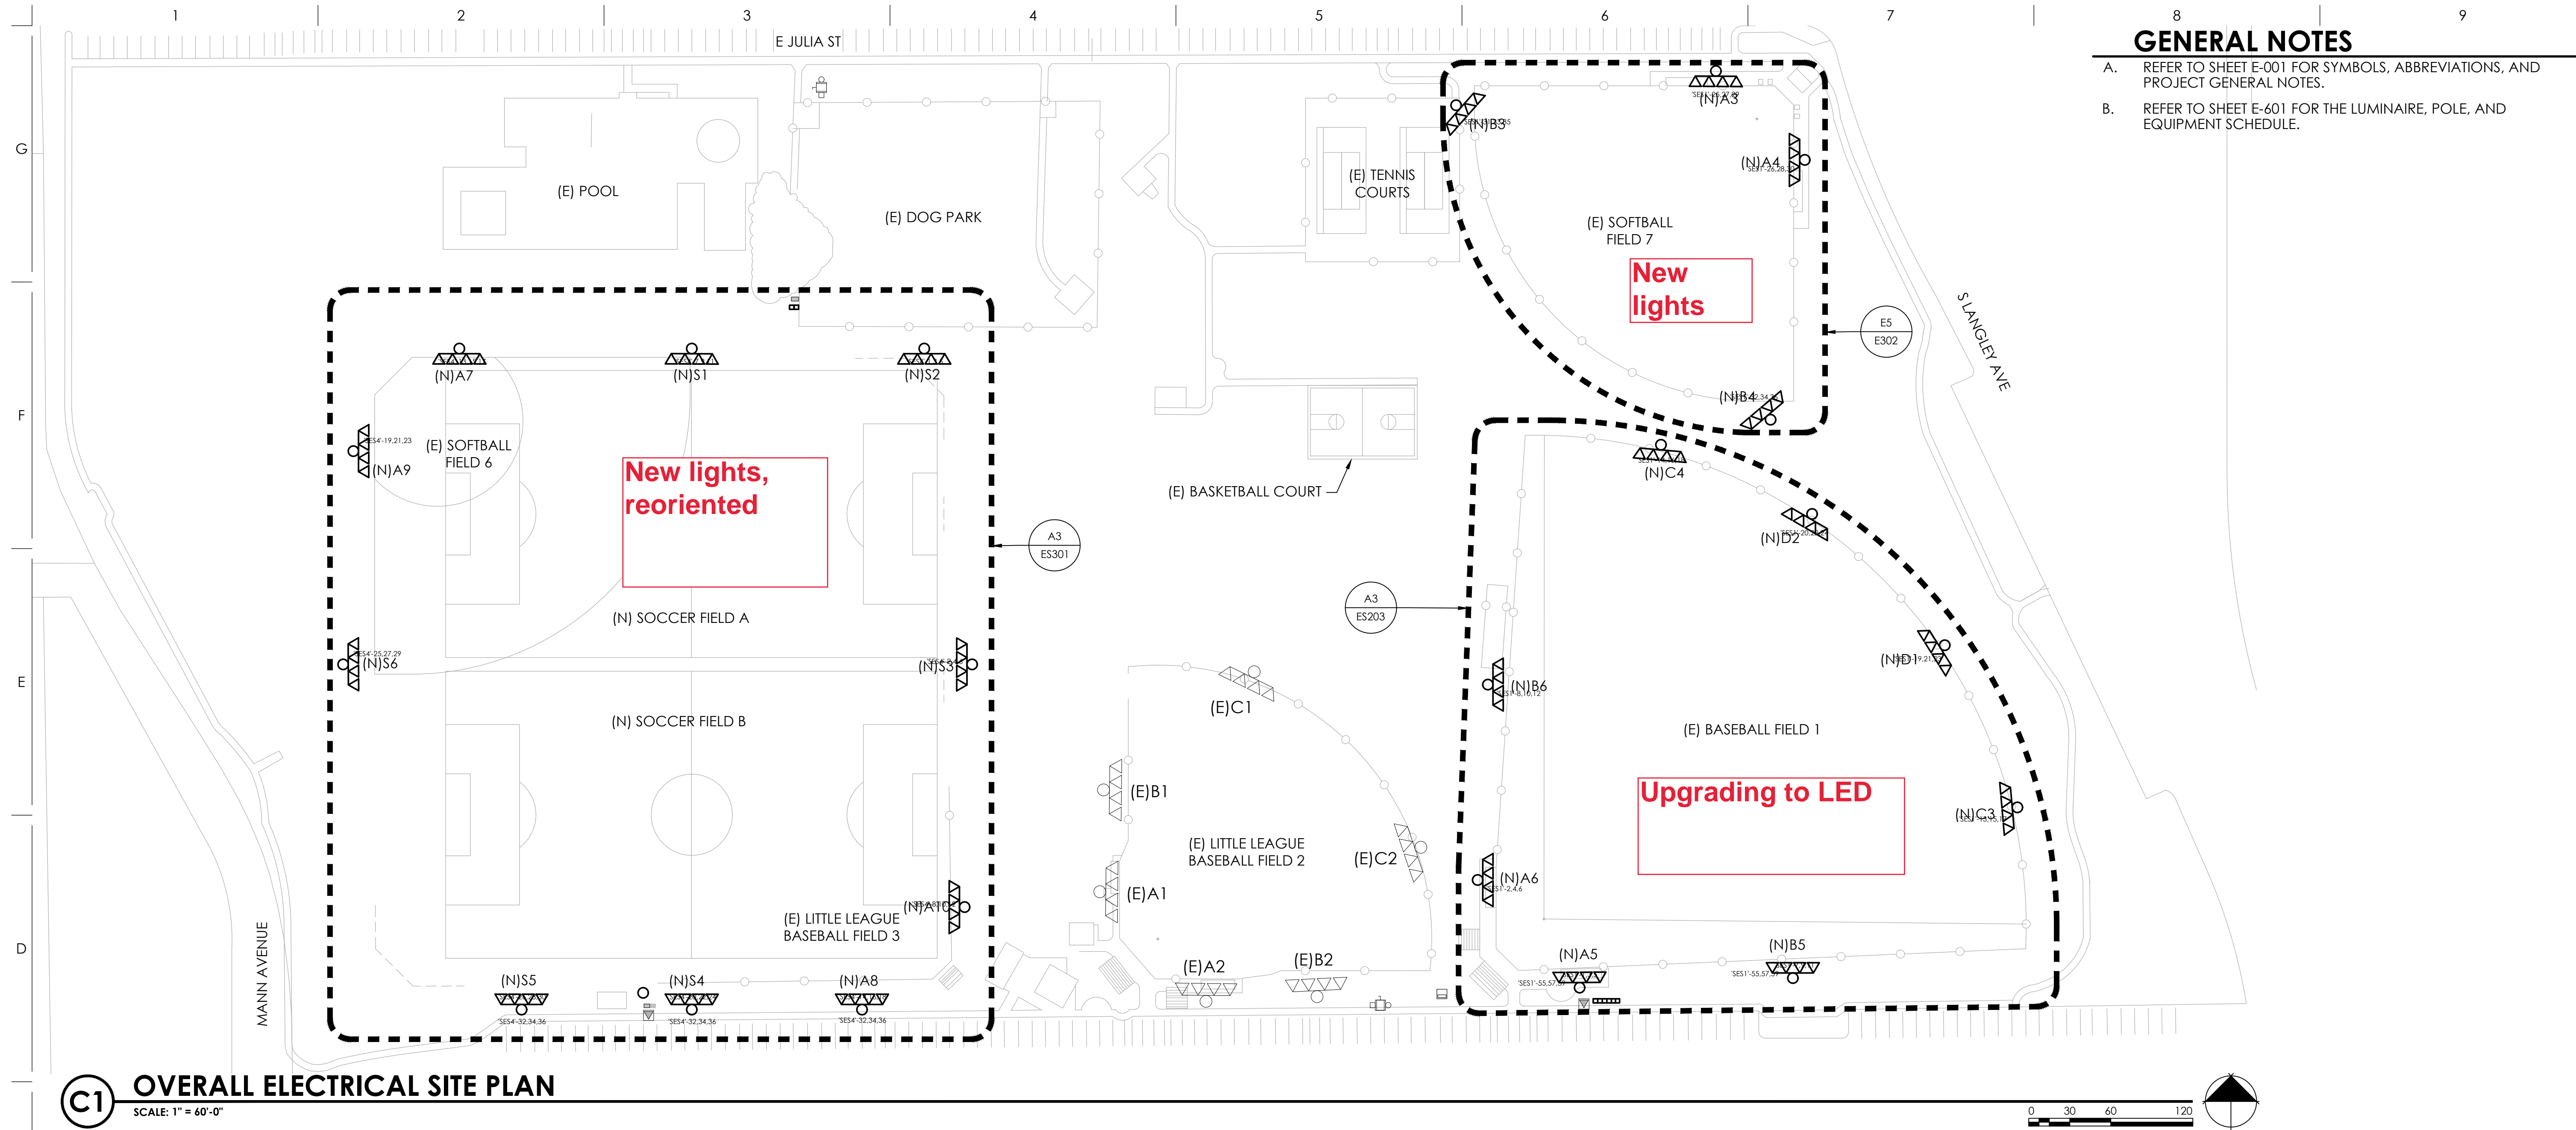

GENERAL NOTES


- A. REFER TO SHEET E-001 FOR SYMBOLS, ABBREVIATIONS, AND PROJECT GENERAL NOTES.
- B. REFER TO SHEET E-601 FOR THE LUMINAIRE, POLE, AND EQUIPMENT SCHEDULE.

No.	REVISIONS/SUBMISSIONS	DATE



CITY OF TUCSON
 PALO VERDE PARK
 425 S. MANN AVE., TUCSON, AZ 85710
 OUTDOOR LIGHTING COMPLIANCE - SITE PLAN AND LUMEN CALCULATION

C1 OVERALL ELECTRICAL SITE PLAN
 SCALE: 1" = 60'-0"

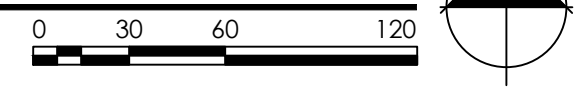

OUTDOOR LIGHTING CODE COMPLIANCE - LUMEN CALCULATION

CITY OF TUCSON/PIMA COUNTY 2012 CODE -- 16071.41 Palo Verde Park Field Lighting Improvements